


DO NOT SCALE

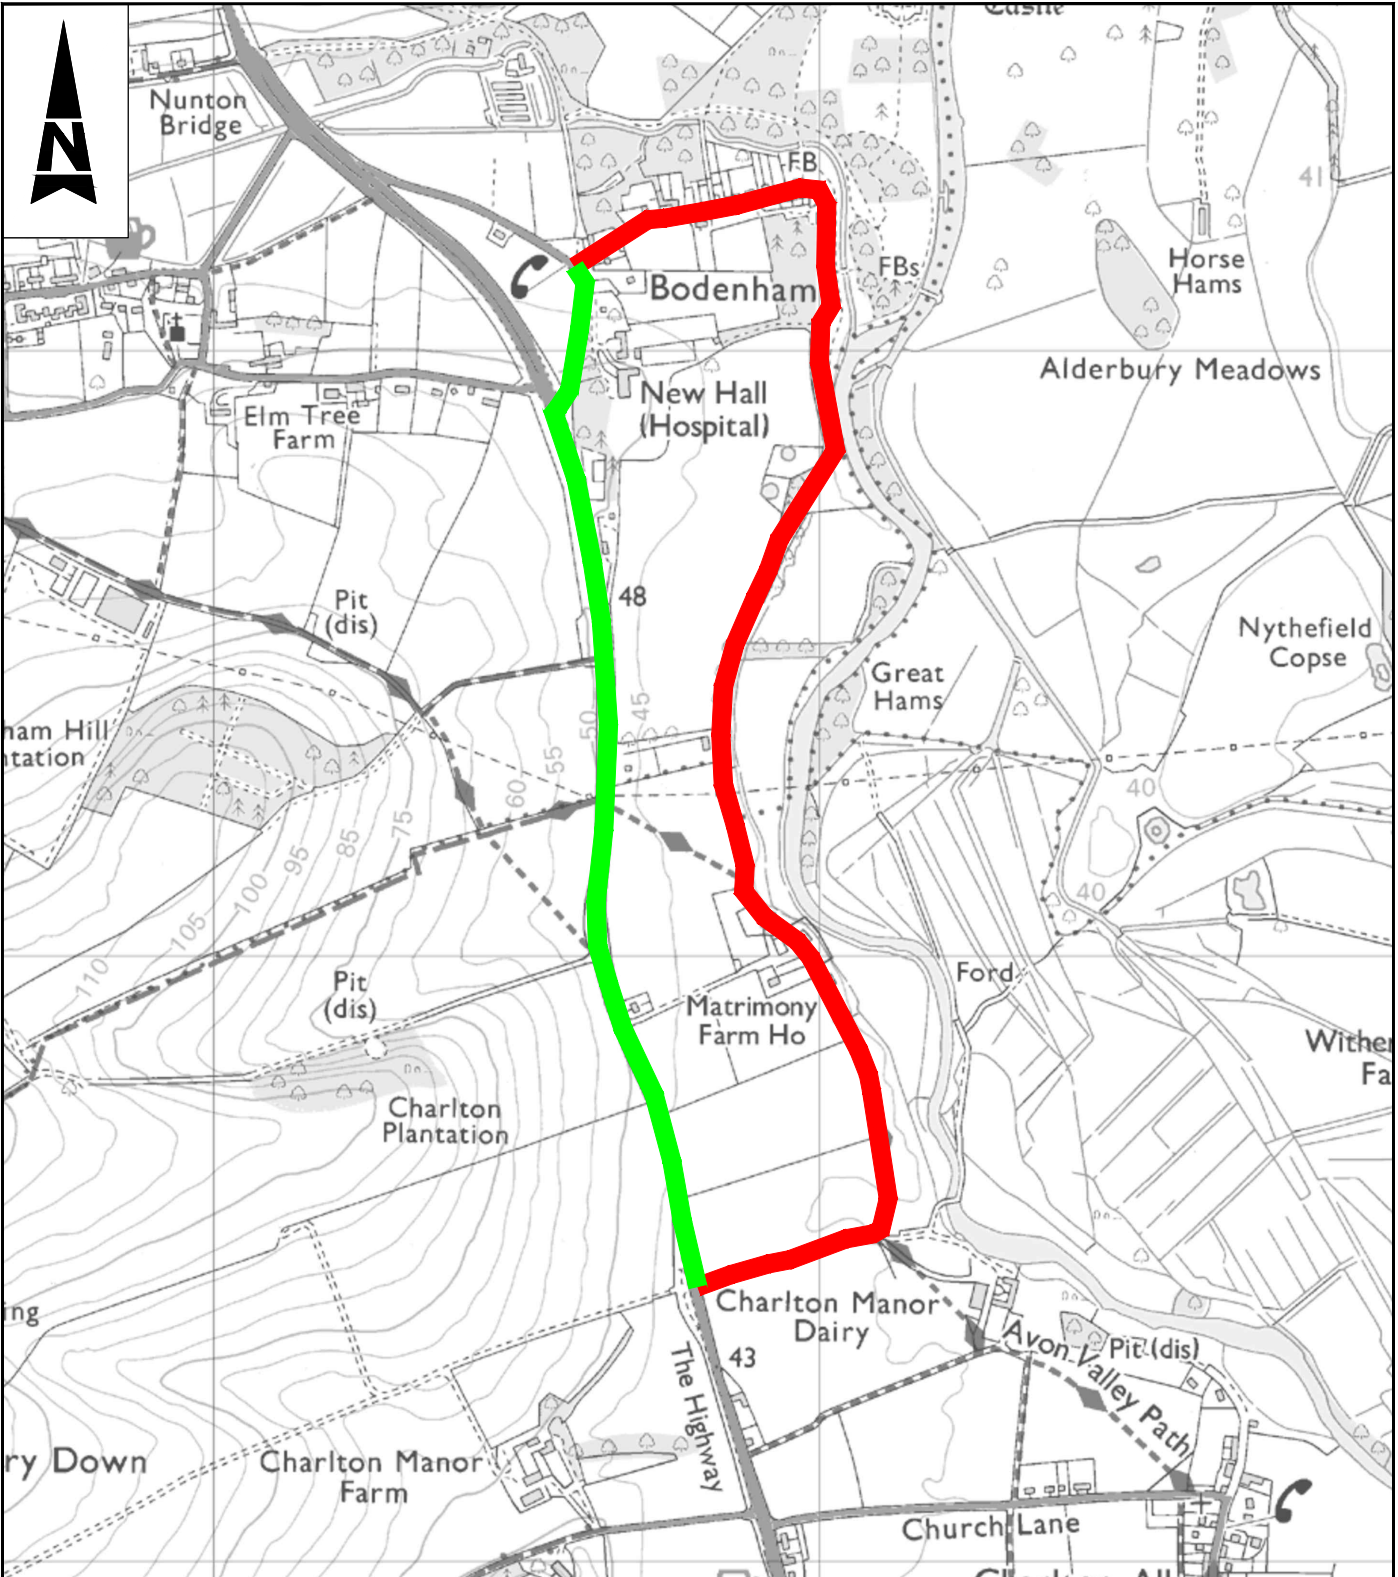

WC Brief No: TBC
 Client Finance Code: TBC
 Works Order No: TBC
 USRN: 33502229, 33502786
 OS Grid Ref: 425030, 132783 to 424425, 135189
 Postal Area: SP5
 Phillips Street Atlas: Page 152 F1 - Page 158 F5
 Road Speed Limit: 60mph

THIS MAP IS REPRODUCED FROM ORDNANCE SURVEY MATERIAL WITH THE PERMISSION OF ORDNANCE SURVEY ON BEHALF OF THE CONTROLLER OF HER MAJESTY'S STATIONERY OFFICE. © CROWN COPYRIGHT. UNAUTHORISED REPRODUCTION INFRINGES CROWN COPYRIGHT AND MAY LEAD TO PROSECUTION OR CIVIL PROCEEDINGS. 100049050, 2014

- Notes**
- Limits of work are approximate and are to be agreed on site with the Engineer.
- Key**
- Proposed Closure
 - Proposed Diversion Route

SAFETY, HEALTH AND ENVIRONMENTAL INFORMATION			
IN ADDITION TO THE HAZARDS/RISKS NORMALLY ASSOCIATED WITH THE TYPES OF WORK DETAILED ON THIS DRAWING, NOTE THE FOLLOWING SIGNIFICANT RESIDUAL RISKS			
CONSTRUCTION	NONE		
MAINTENANCE/CLEANING	NONE		
USE	NONE		
DECOMMISSIONING/DEMOLITION	NONE		
C1	First Issue	GSC	WJ
Rev	Description	By	Date Chk'd Auth

Atkins Limited
 Consulting Engineers,
 County Gate, County Way
 Trowbridge, Wiltshire
 BA14 7FJ
 Tel: 01225 730360
 www.atkinsglobal.com

Wiltshire Council
 Where everybody matters

Client
 Project
 Surface Treatments 2017/2018
 Surface Dressing Schemes

Title
 SD219
 Bodenheim Loop Road
 Proposed Diversion Route

Sheet Size: A4
 Original Scale: NTS
 Date: 1/11/16

Checked: WJ
 Date: []

Authorised: []
 Date: []

Status: S2
 Drawing Number: WHCC_HM-ATK-HGN-1718-SD0219-DR-D-0003
 Rev: C1